



Left Side Elevation

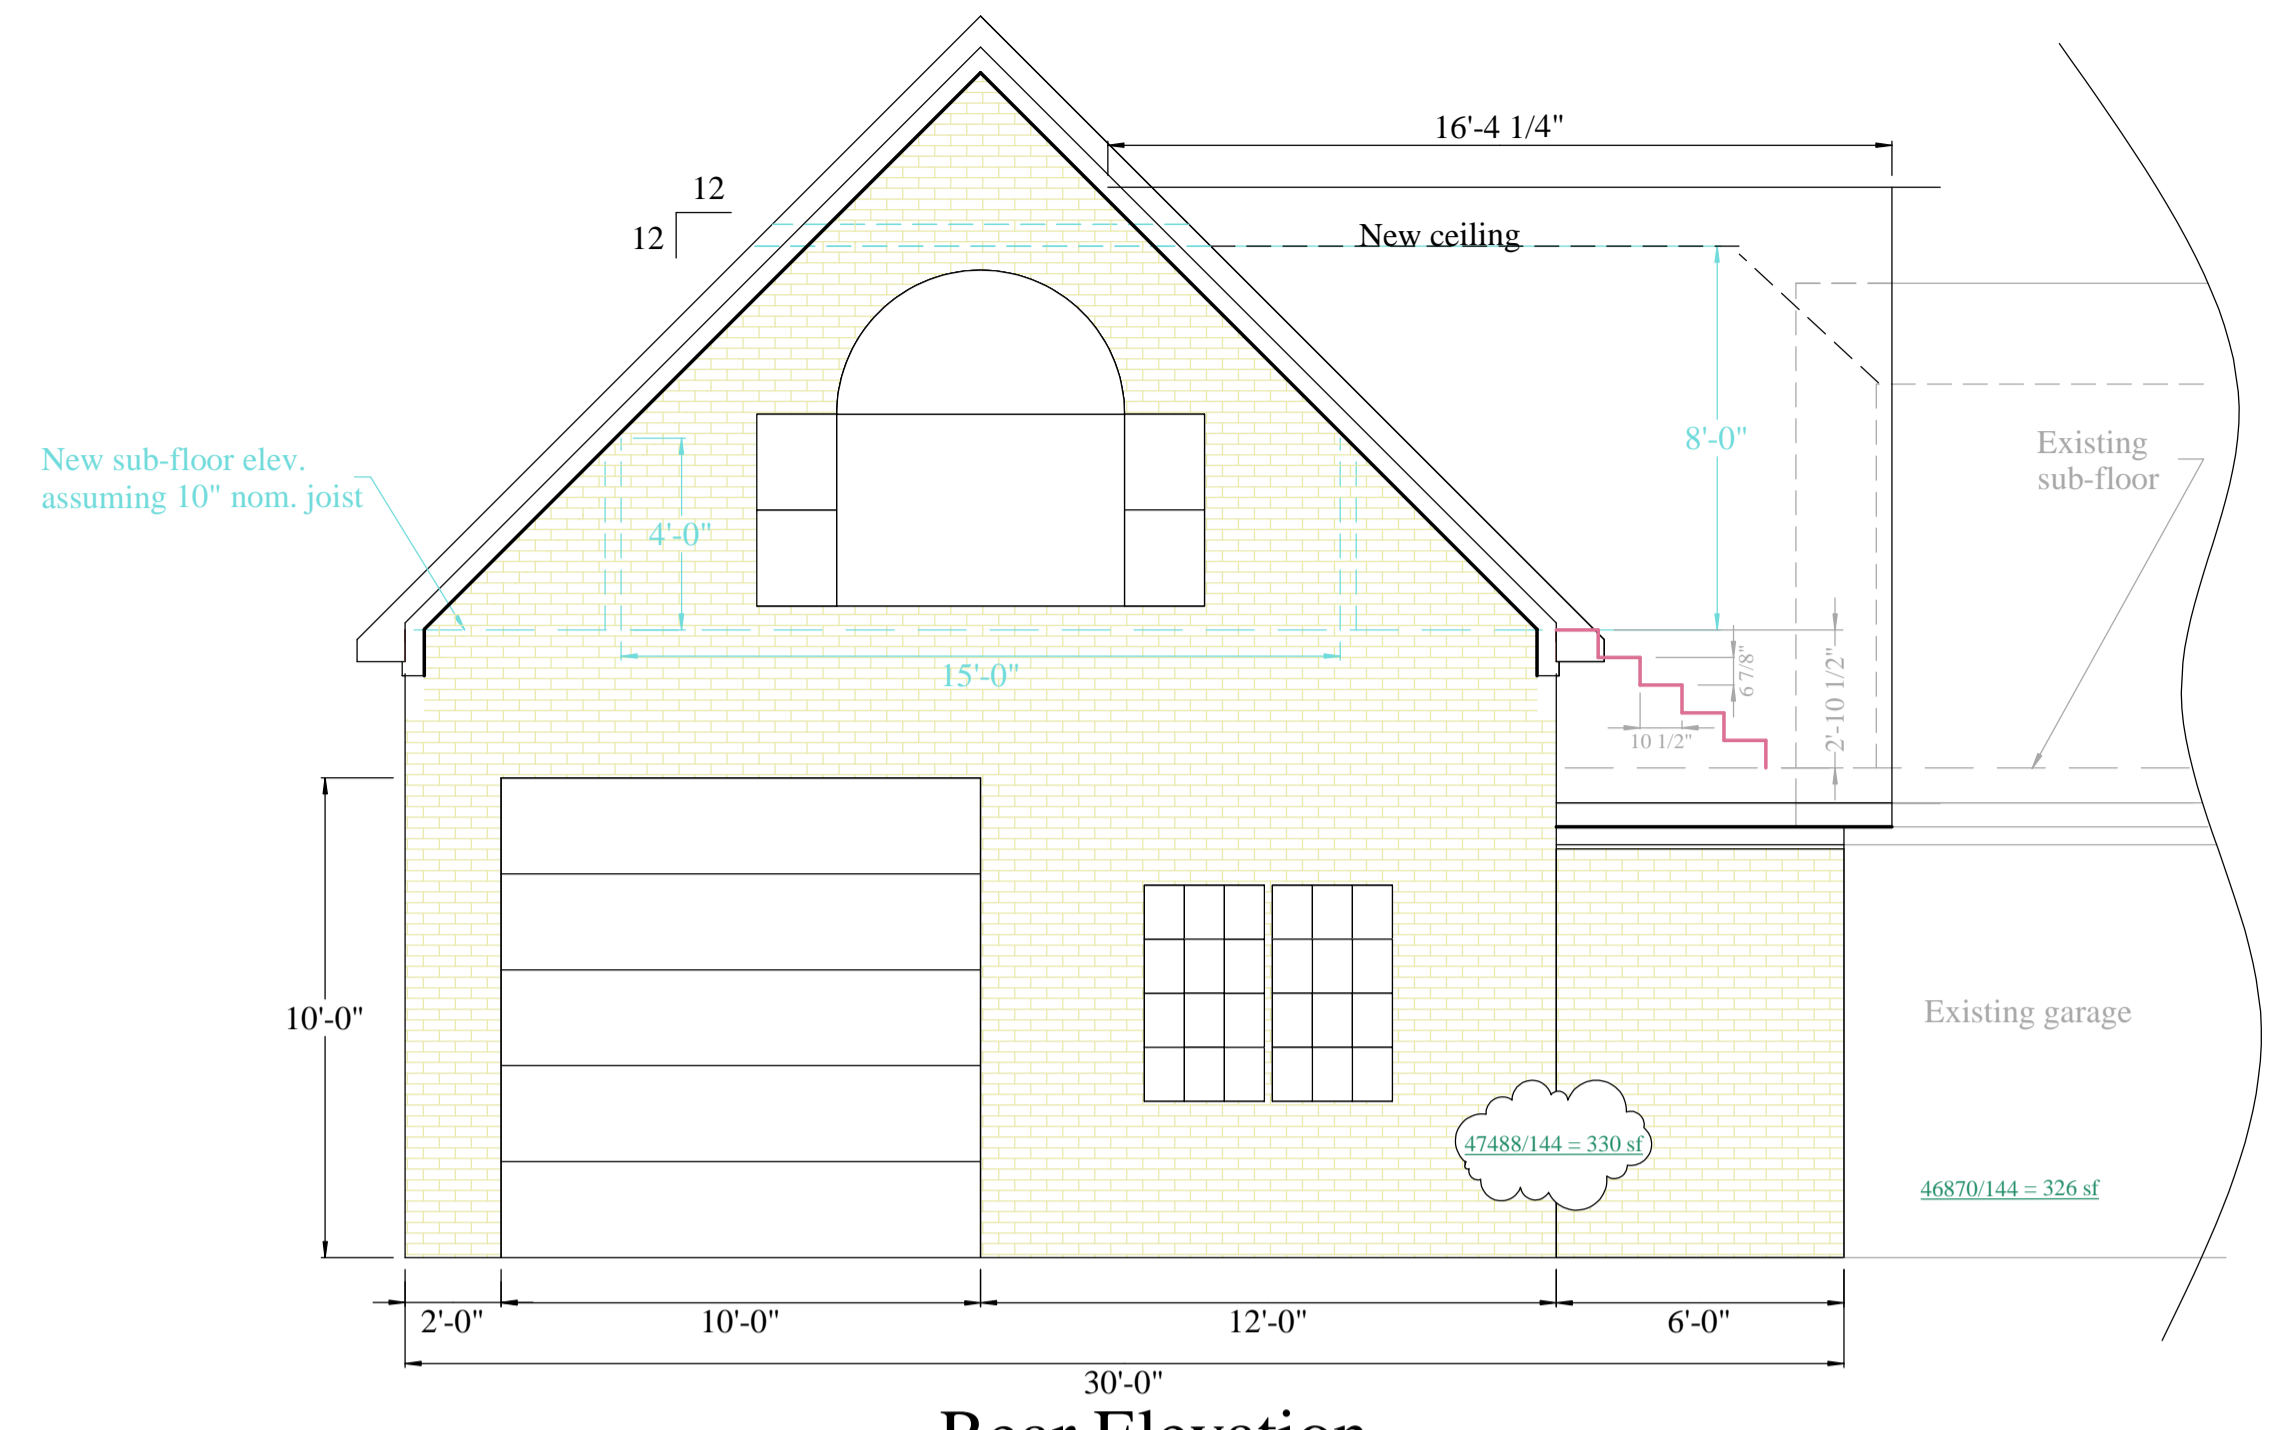

Rear Elevation

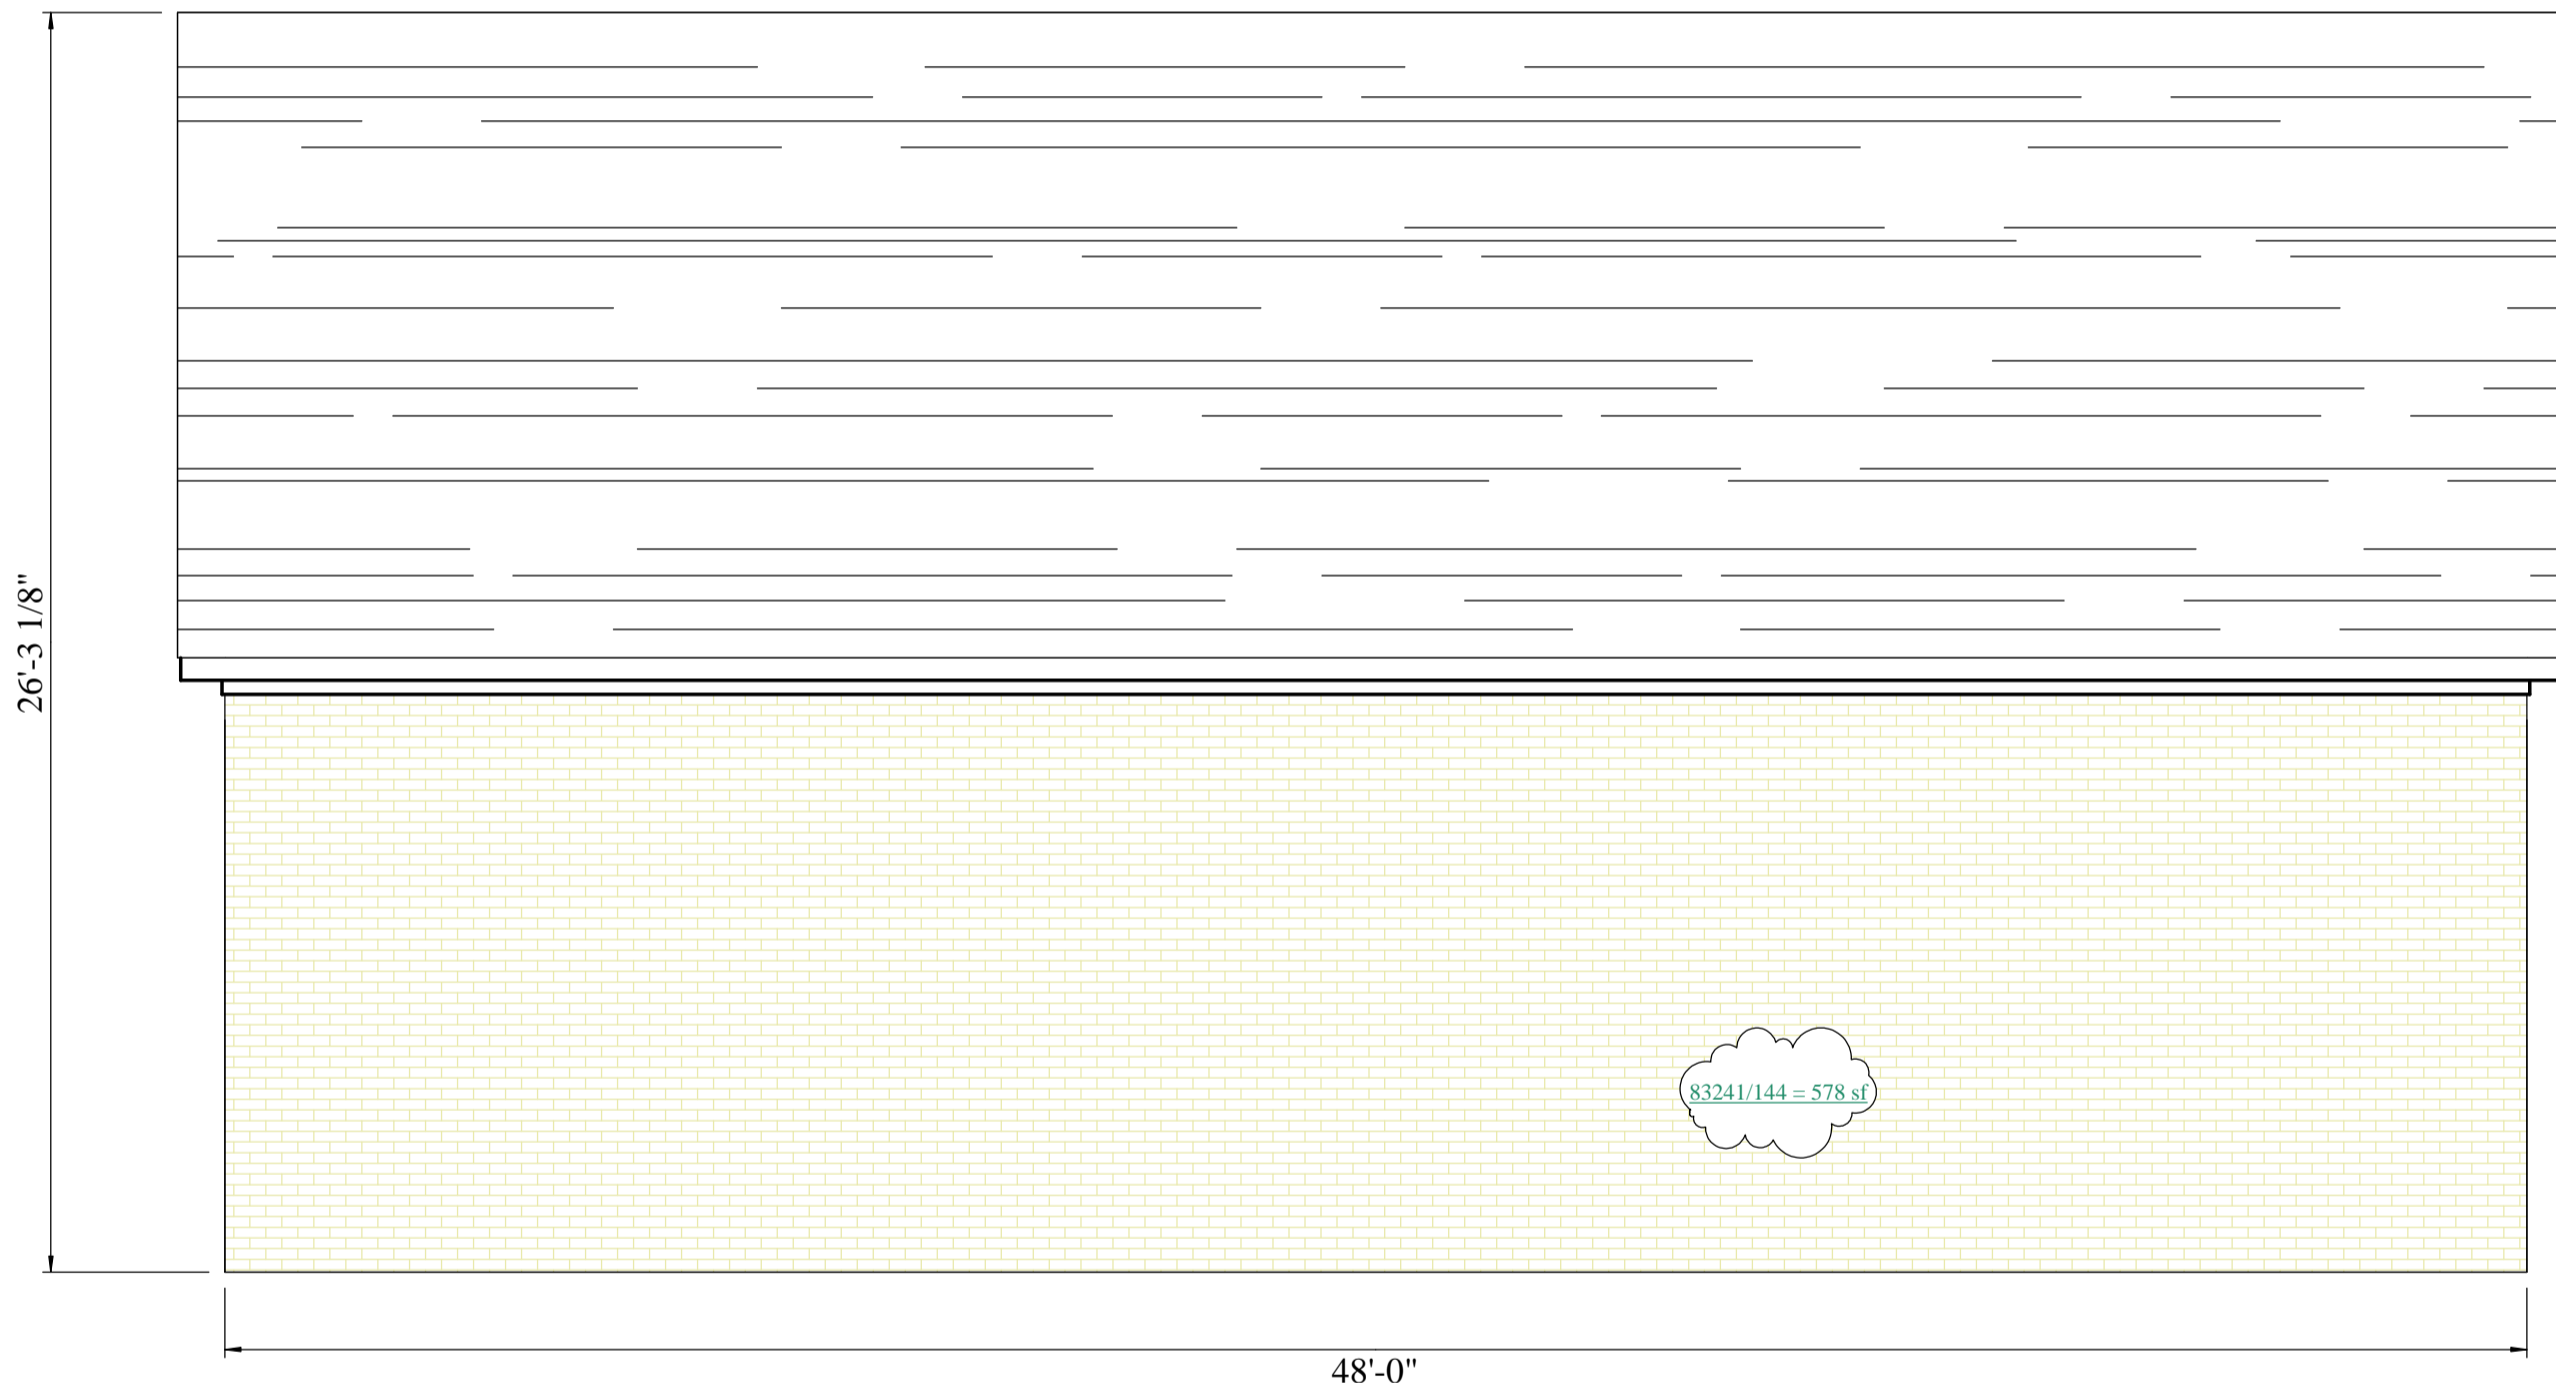

Right Side Elevation

Front Elevation

