


2nd Floor Plan

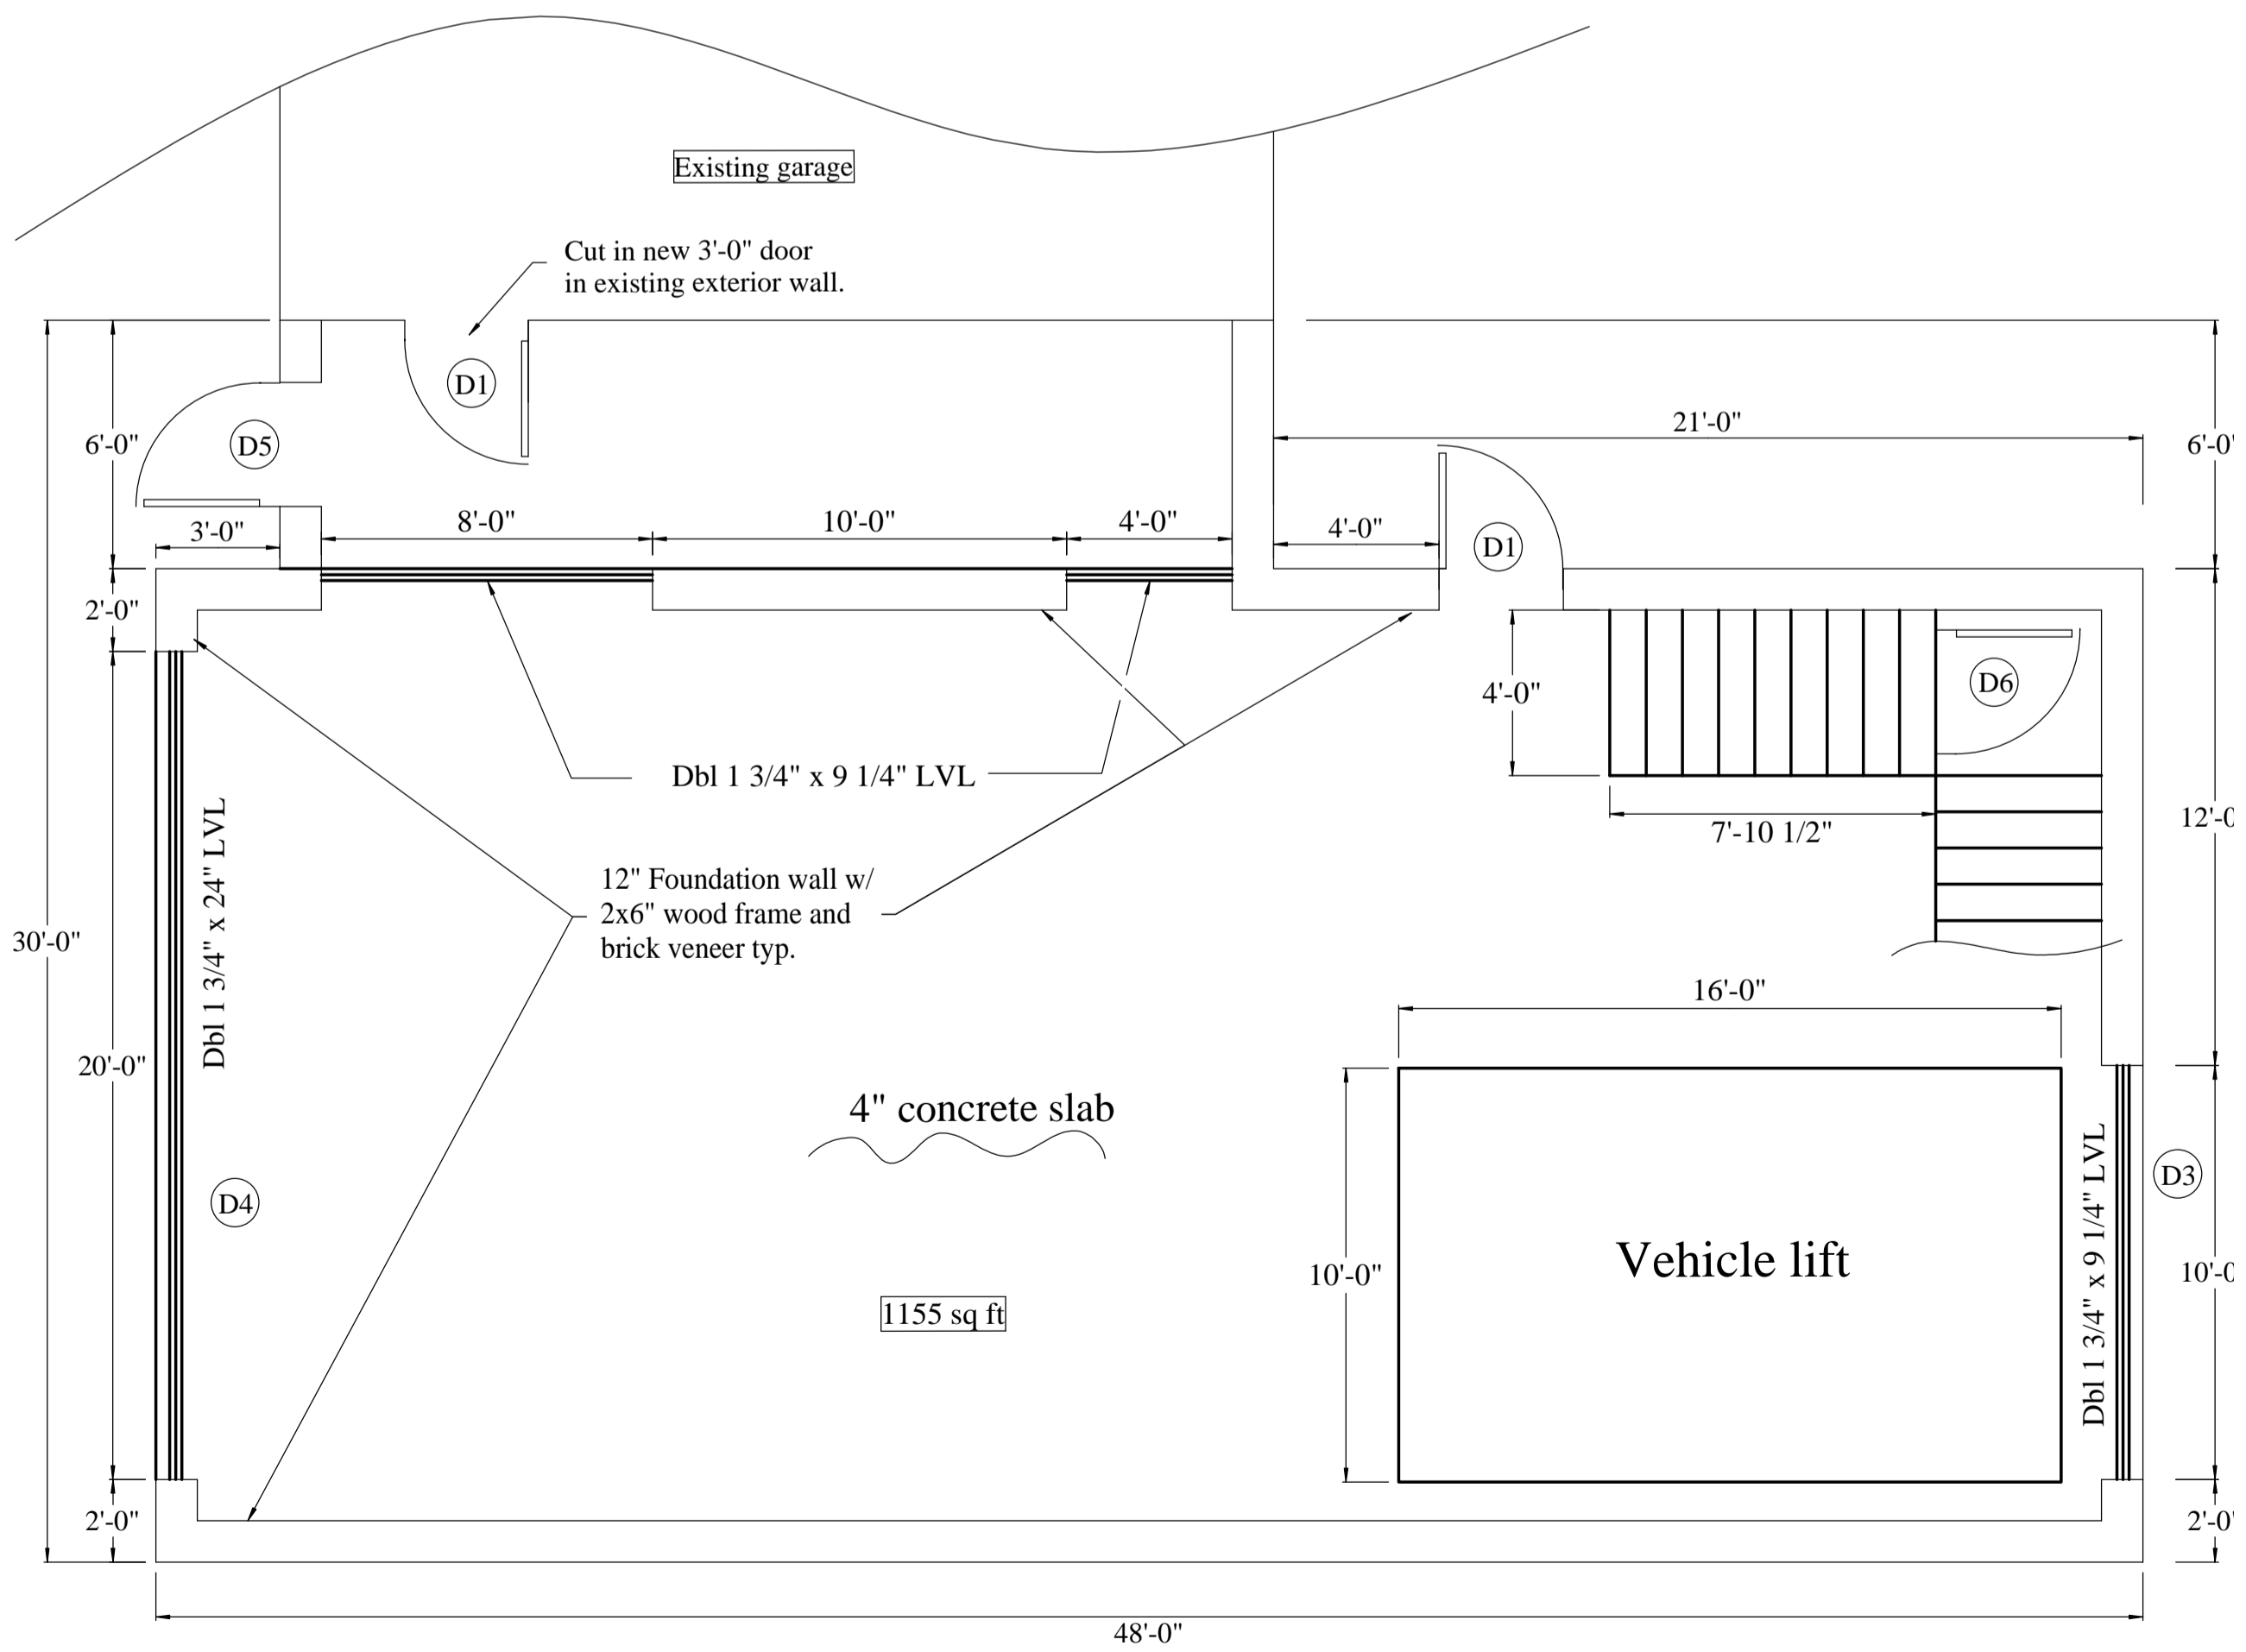

First Floor Plan

Camp Addition
Floor Plans
A 1.2
Preliminary Plans

Rev. by PSW
 919.400.7946
 info@shadetreesevice.net
 August 14, 2011

